


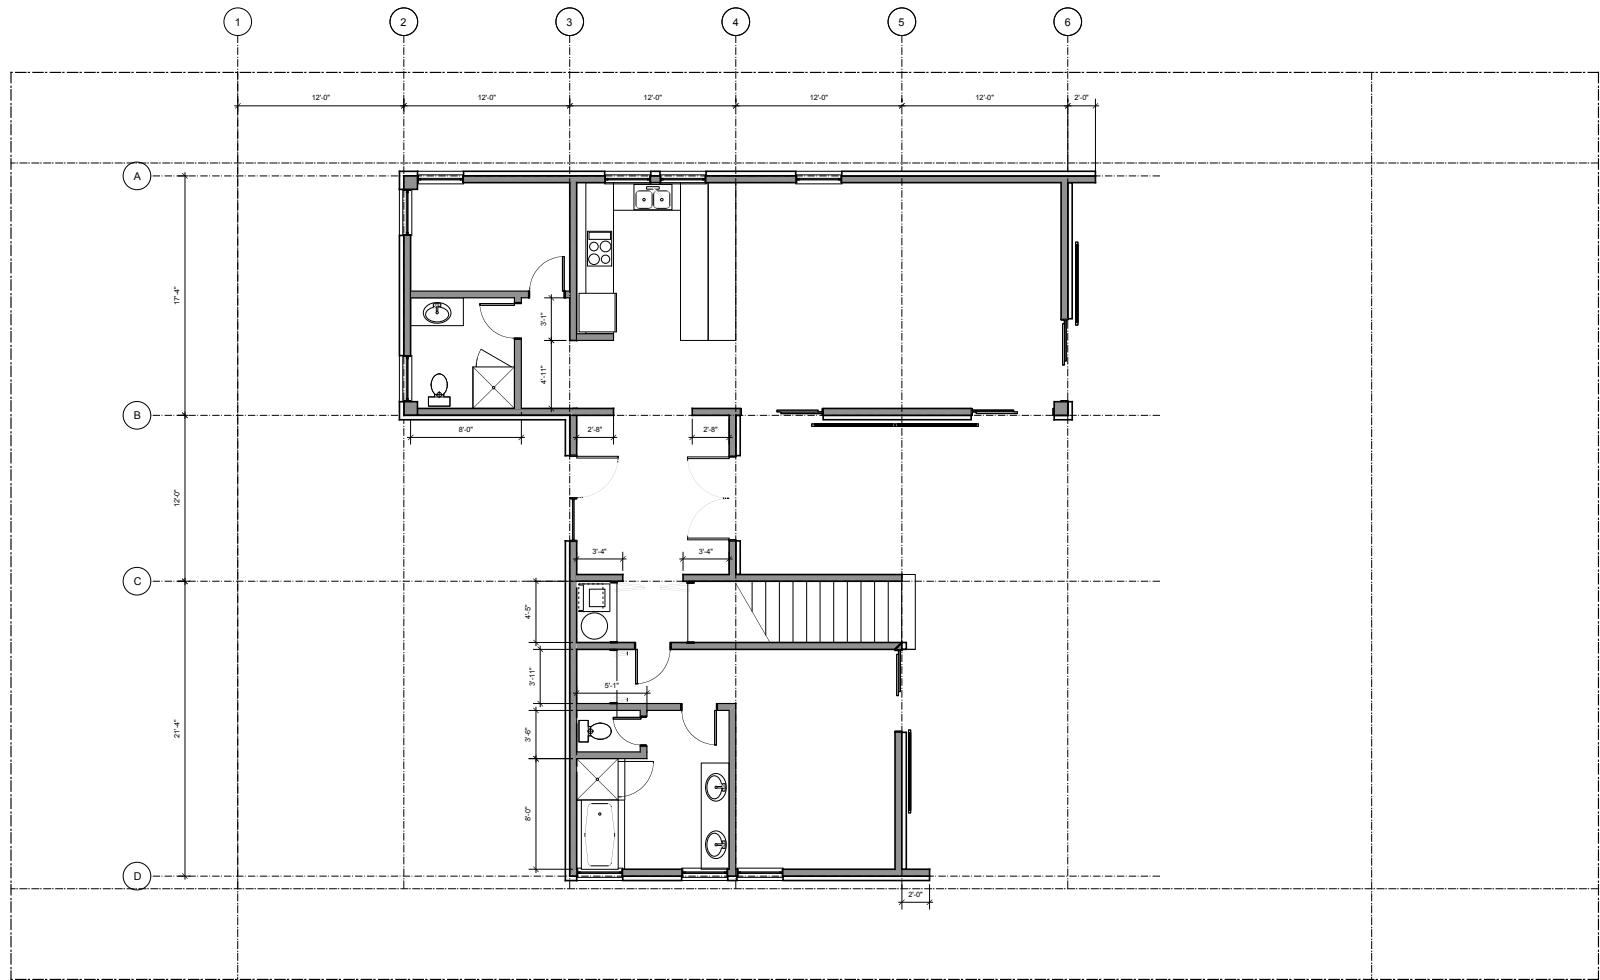

BENNETT	TILLMAN	CONTRACT	BENNETT	BINNIS • BENNETT 1510 G. STREET, N.E. SUITE 100, ALBUQUERQUE, NM 87102 505.241.1100 • 505.241.1101
				CASA HUNA-TILLMAN LOTE 008, MANZANA 002, ZONA 010 NOPOLO, LORETO, BCS, MEXICO
				DATE: ISSUE:
				1st FLOOR PLAN
A2.1				